



today

FLOOR PLAN

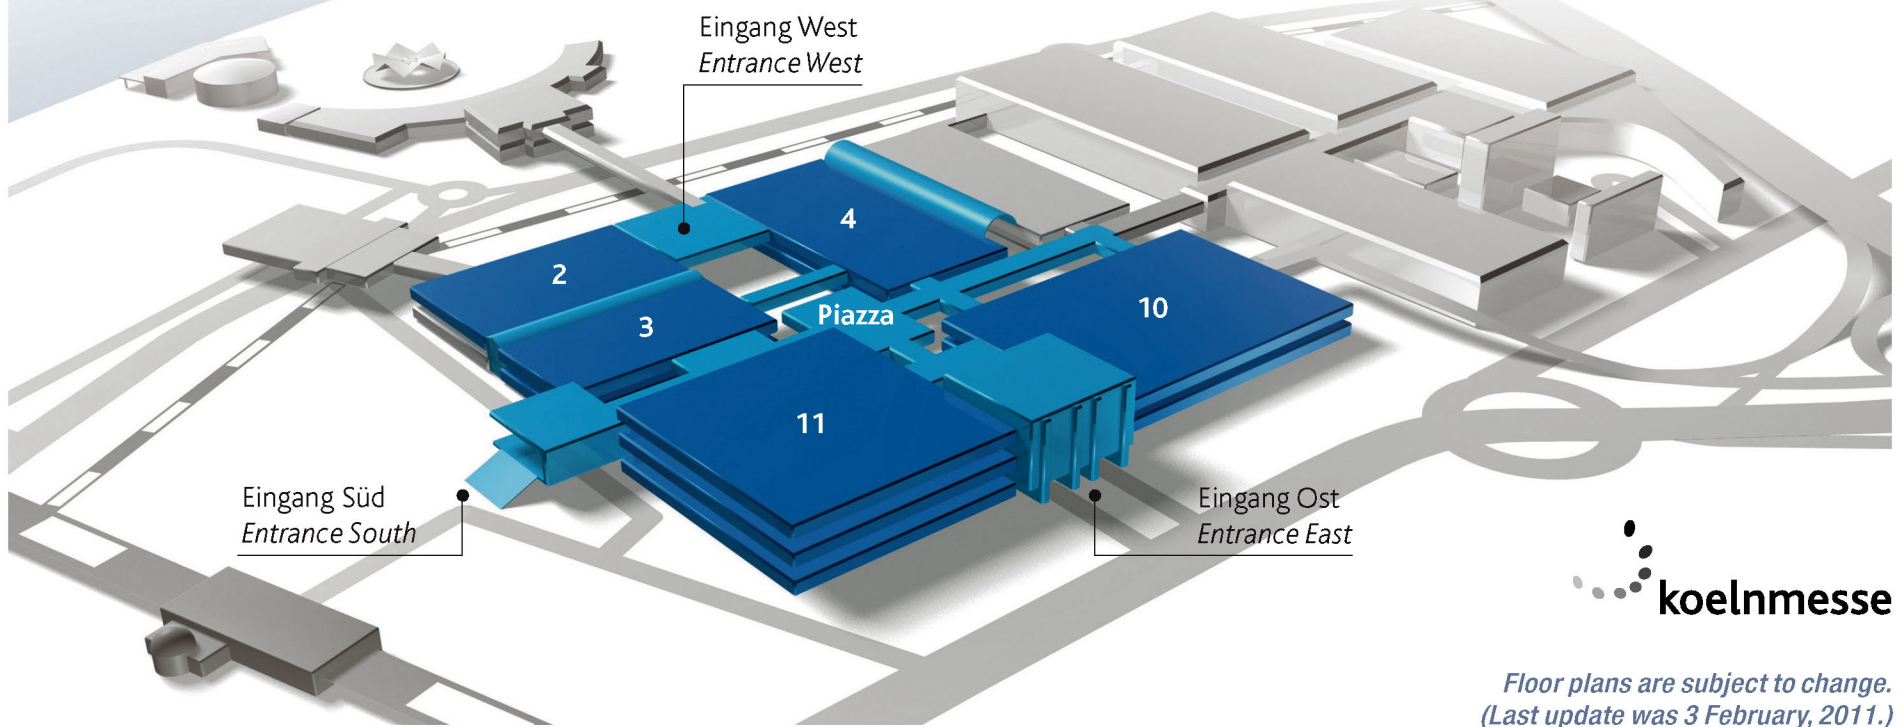


Floor plans are subject to change.
(Last update was 3 February, 2011.)

AD

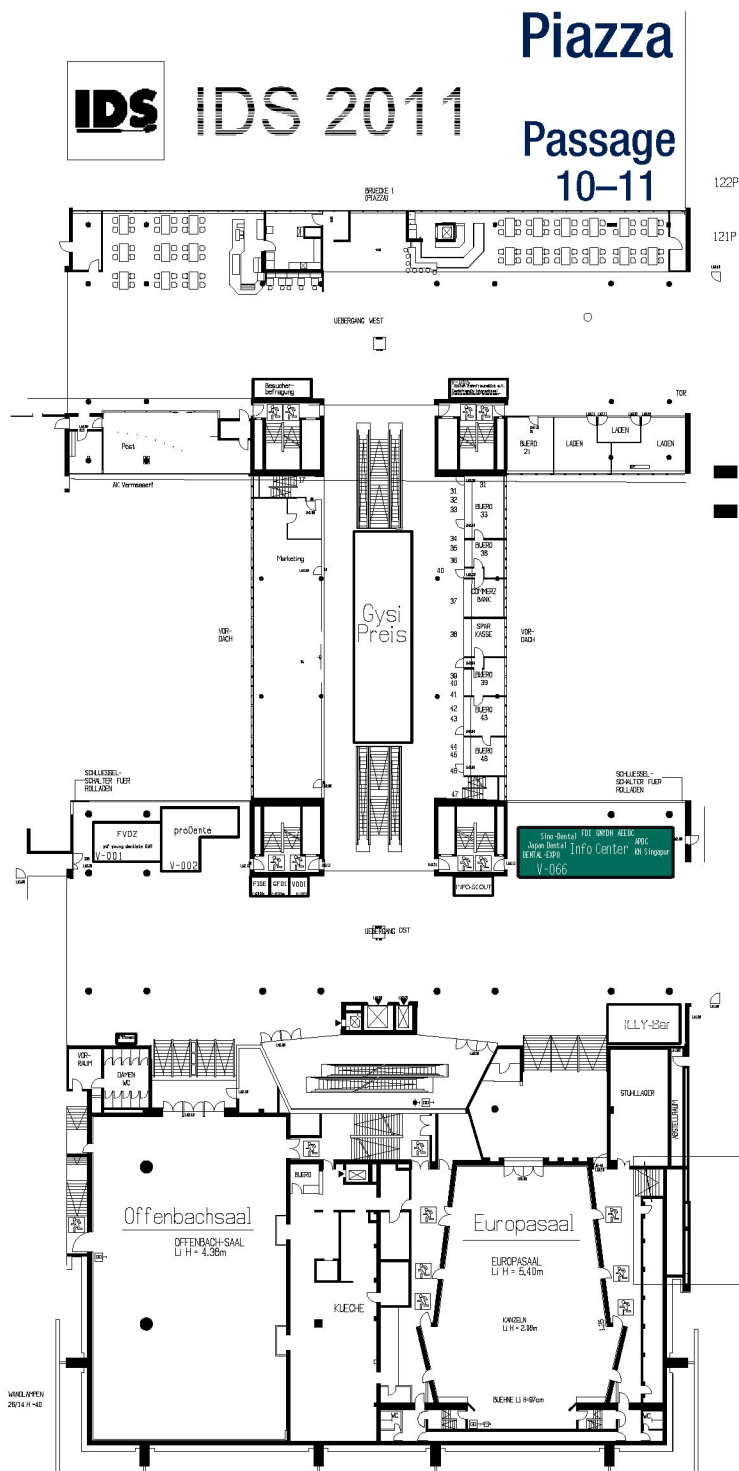

D-RaCe


Desobturation made easy

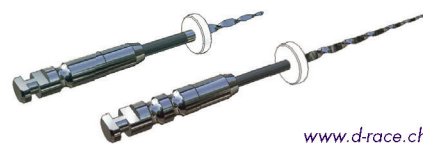

www.d-race.ch

Scout-RaCe

Mechanical scouting sequence

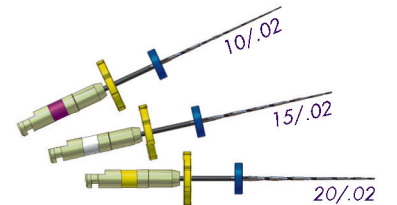

FKG RaCe ISO 10


Glide path files



www.fkg.ch

SMG handle

Indicator of uses

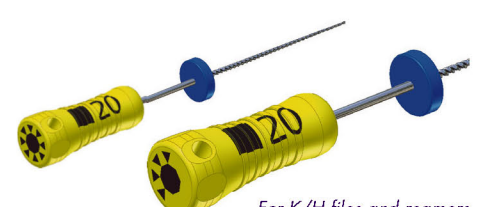


For K/H files and reamers



Halle Hall 2.2

IDS IDS 2011

koelnmesse

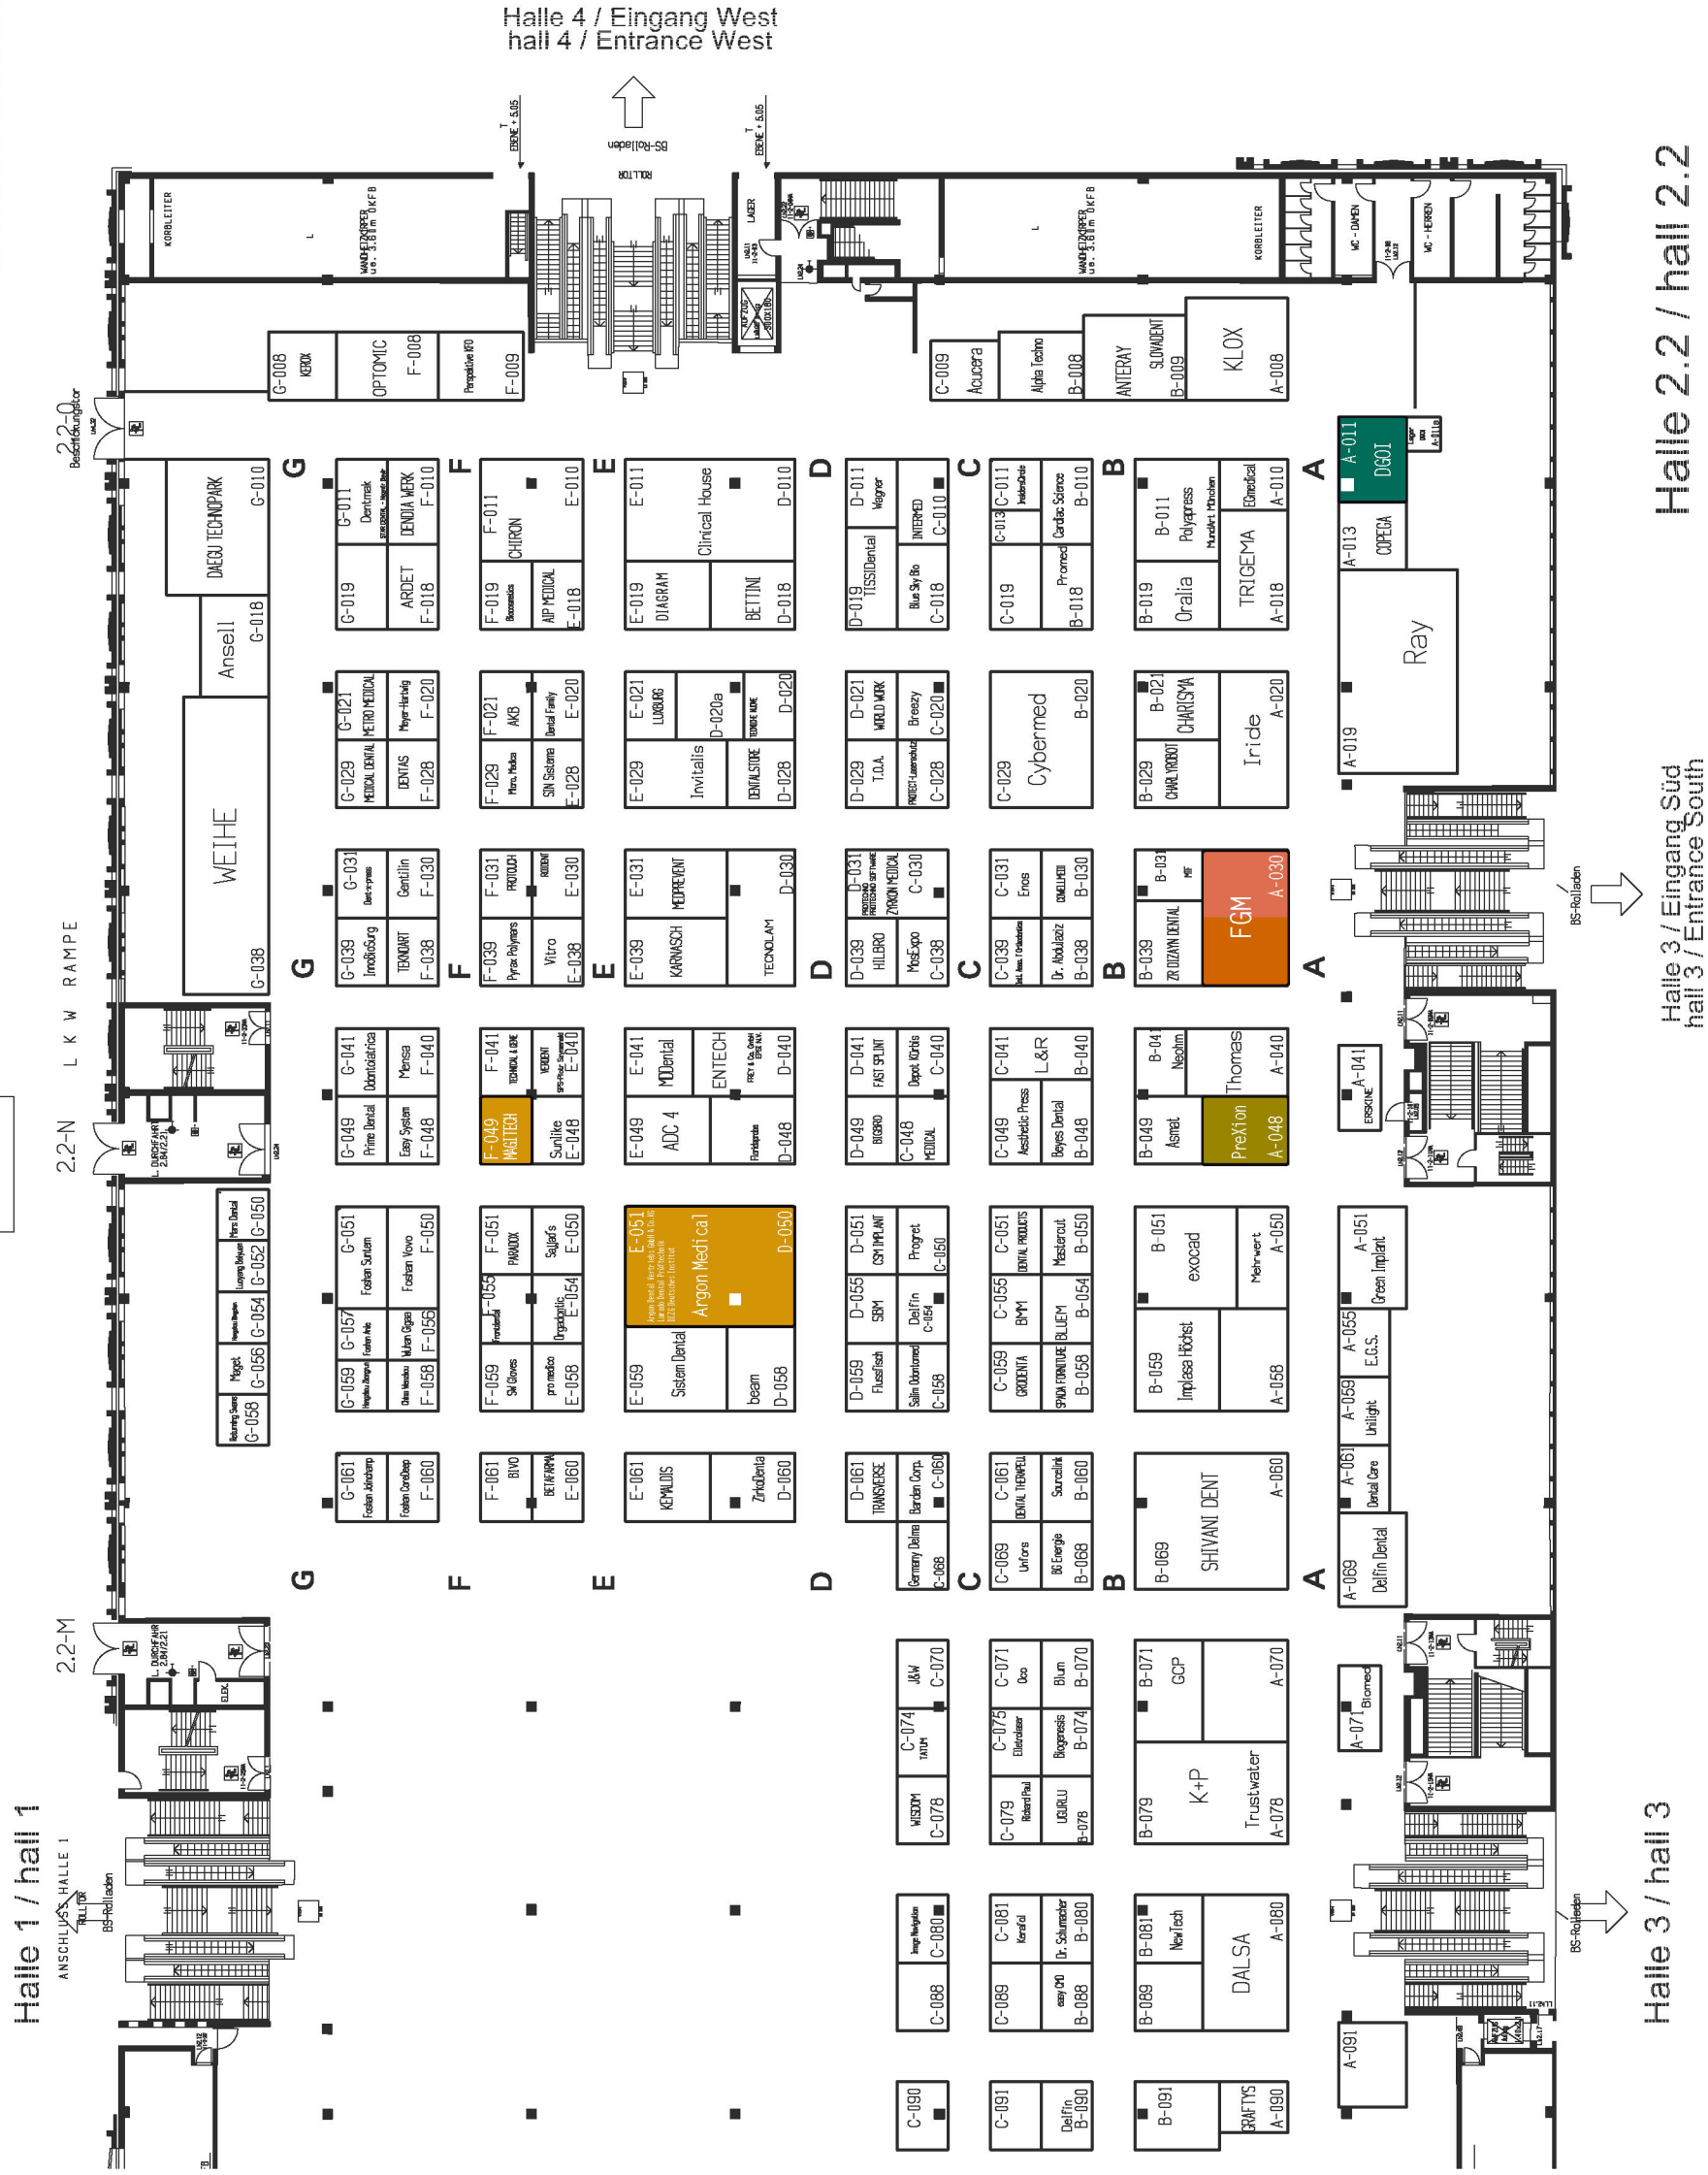

today Trend Index

- Implantologie
Implantology
- Prävention/Parodontologie
Prevention/Periodontology
- Veranstalter, Verbände & Depots
Organizers, Associations & Trade
- Endodontiek/Kons
Endo/Conservative Dentistry
- Kieferorthopädie
Orthodontics
- Kosmetische Zahnheilkunde
Cosmetic Dentistry
- Laserzahnheilkunde
Laser Dentistry
- Digitale Praxis
Digital Practice
- Praxisrichtung
Interior Design
- Zahntechnik
Dental Technology
- Praxishygiene
Hygiene and Sterilisation
- Praxismanagement
Practice Management



Halle 3.1

today Trend Index

- Implantologie
Implantology
- Prävention/Parodontologie
Prevention/Periodontology
- Veranstalter, Verbände & Depots
Organisers, Associations & Trade
- Endodontie/Kons
Endo/Conservative Dentistry
- Kieferorthopädie
Orthodontics
- Kosmetische Zahnheilkunde
Cosmetic Dentistry
- Laserzahnheilkunde
Laser Dentistry
- Digitale Praxis
Digital Practice
- Praxisrichtung
Interior Design
- Zahntechnik
Dental Technology
- Praxishygiene
Hygiene and Sterilisation
- Praxismanagement
Practice Management




Halle Hall 3.1



The Dual Wavelength *waterlase***iPlus*[™]

Advancing Laser Technology to Its Ultimate

*i*NCOMPARABLE ACCESS & FIELD OF VISION

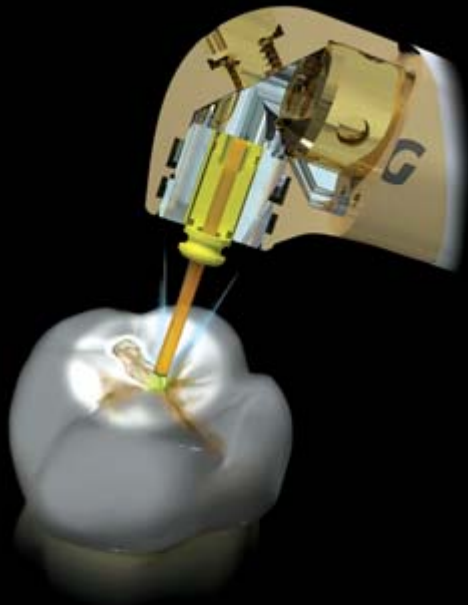

- ⊕ No Pain, Therefore No Shot Necessary
- ⊕ No Micro-fractures or Thermal Damage
- ⊕ No Cross Contamination as with Burr
- ⊕ Best Ergonomic & Smallest Design

*i*NCREDIBLE POWER



- ⊕ Cutting Speed that Surpasses the High Speed Handpiece and Any Other Dental Laser on the Market
- ⊕ Cuts Faster and More Efficiently than Lasers with More Power Watts
- ⊕ Combines 0.5-10 Watts Power with 100 Hz & Short Pulse for 600 mJ of Laser Energy
- ⊕ Patented Laser Technology

*i*NTUITIVE GRAPHICAL USER INTERFACE



⊕ Step 1: Application



⊕ Step 2: Procedure



⊕ Step 3: No Shot/No Drill

*i*LASE 940nm DIODE LASER



- ⊕ 5 Watts of Power with ComfortPulse
- ⊕ Handheld & Ergonomic
- ⊕ Battery Operated with Finger Switch Activation
- ⊕ Proprietary Multi-diameter/Length Bendable Tips
- ⊕ Single Use for NO Cross Contamination




today Trend Index

- Implantologie
Implantology
- Prävention/Parodontologie
Prevention/Periodontology
- Veranstalter, Verbände & Depots
Organisers, Associations & Trade
- Endodontie/Kons
Endo/Conservative Dentistry
- Kieferorthopädie
Orthodontics
- Kosmetische Zahnheilkunde
Cosmetic Dentistry
- Laserzahnheilkunde
Laser Dentistry
- Digitale Praxis
Digital Practice
- Praxisrichtung
Interior Design
- Zahntechnik
Dental Technology
- Praxishygiene
Hygiene and Sterilisation
- Praxismanagement
Practice Management

IDS IDS 2011

Halle Hall 3.2

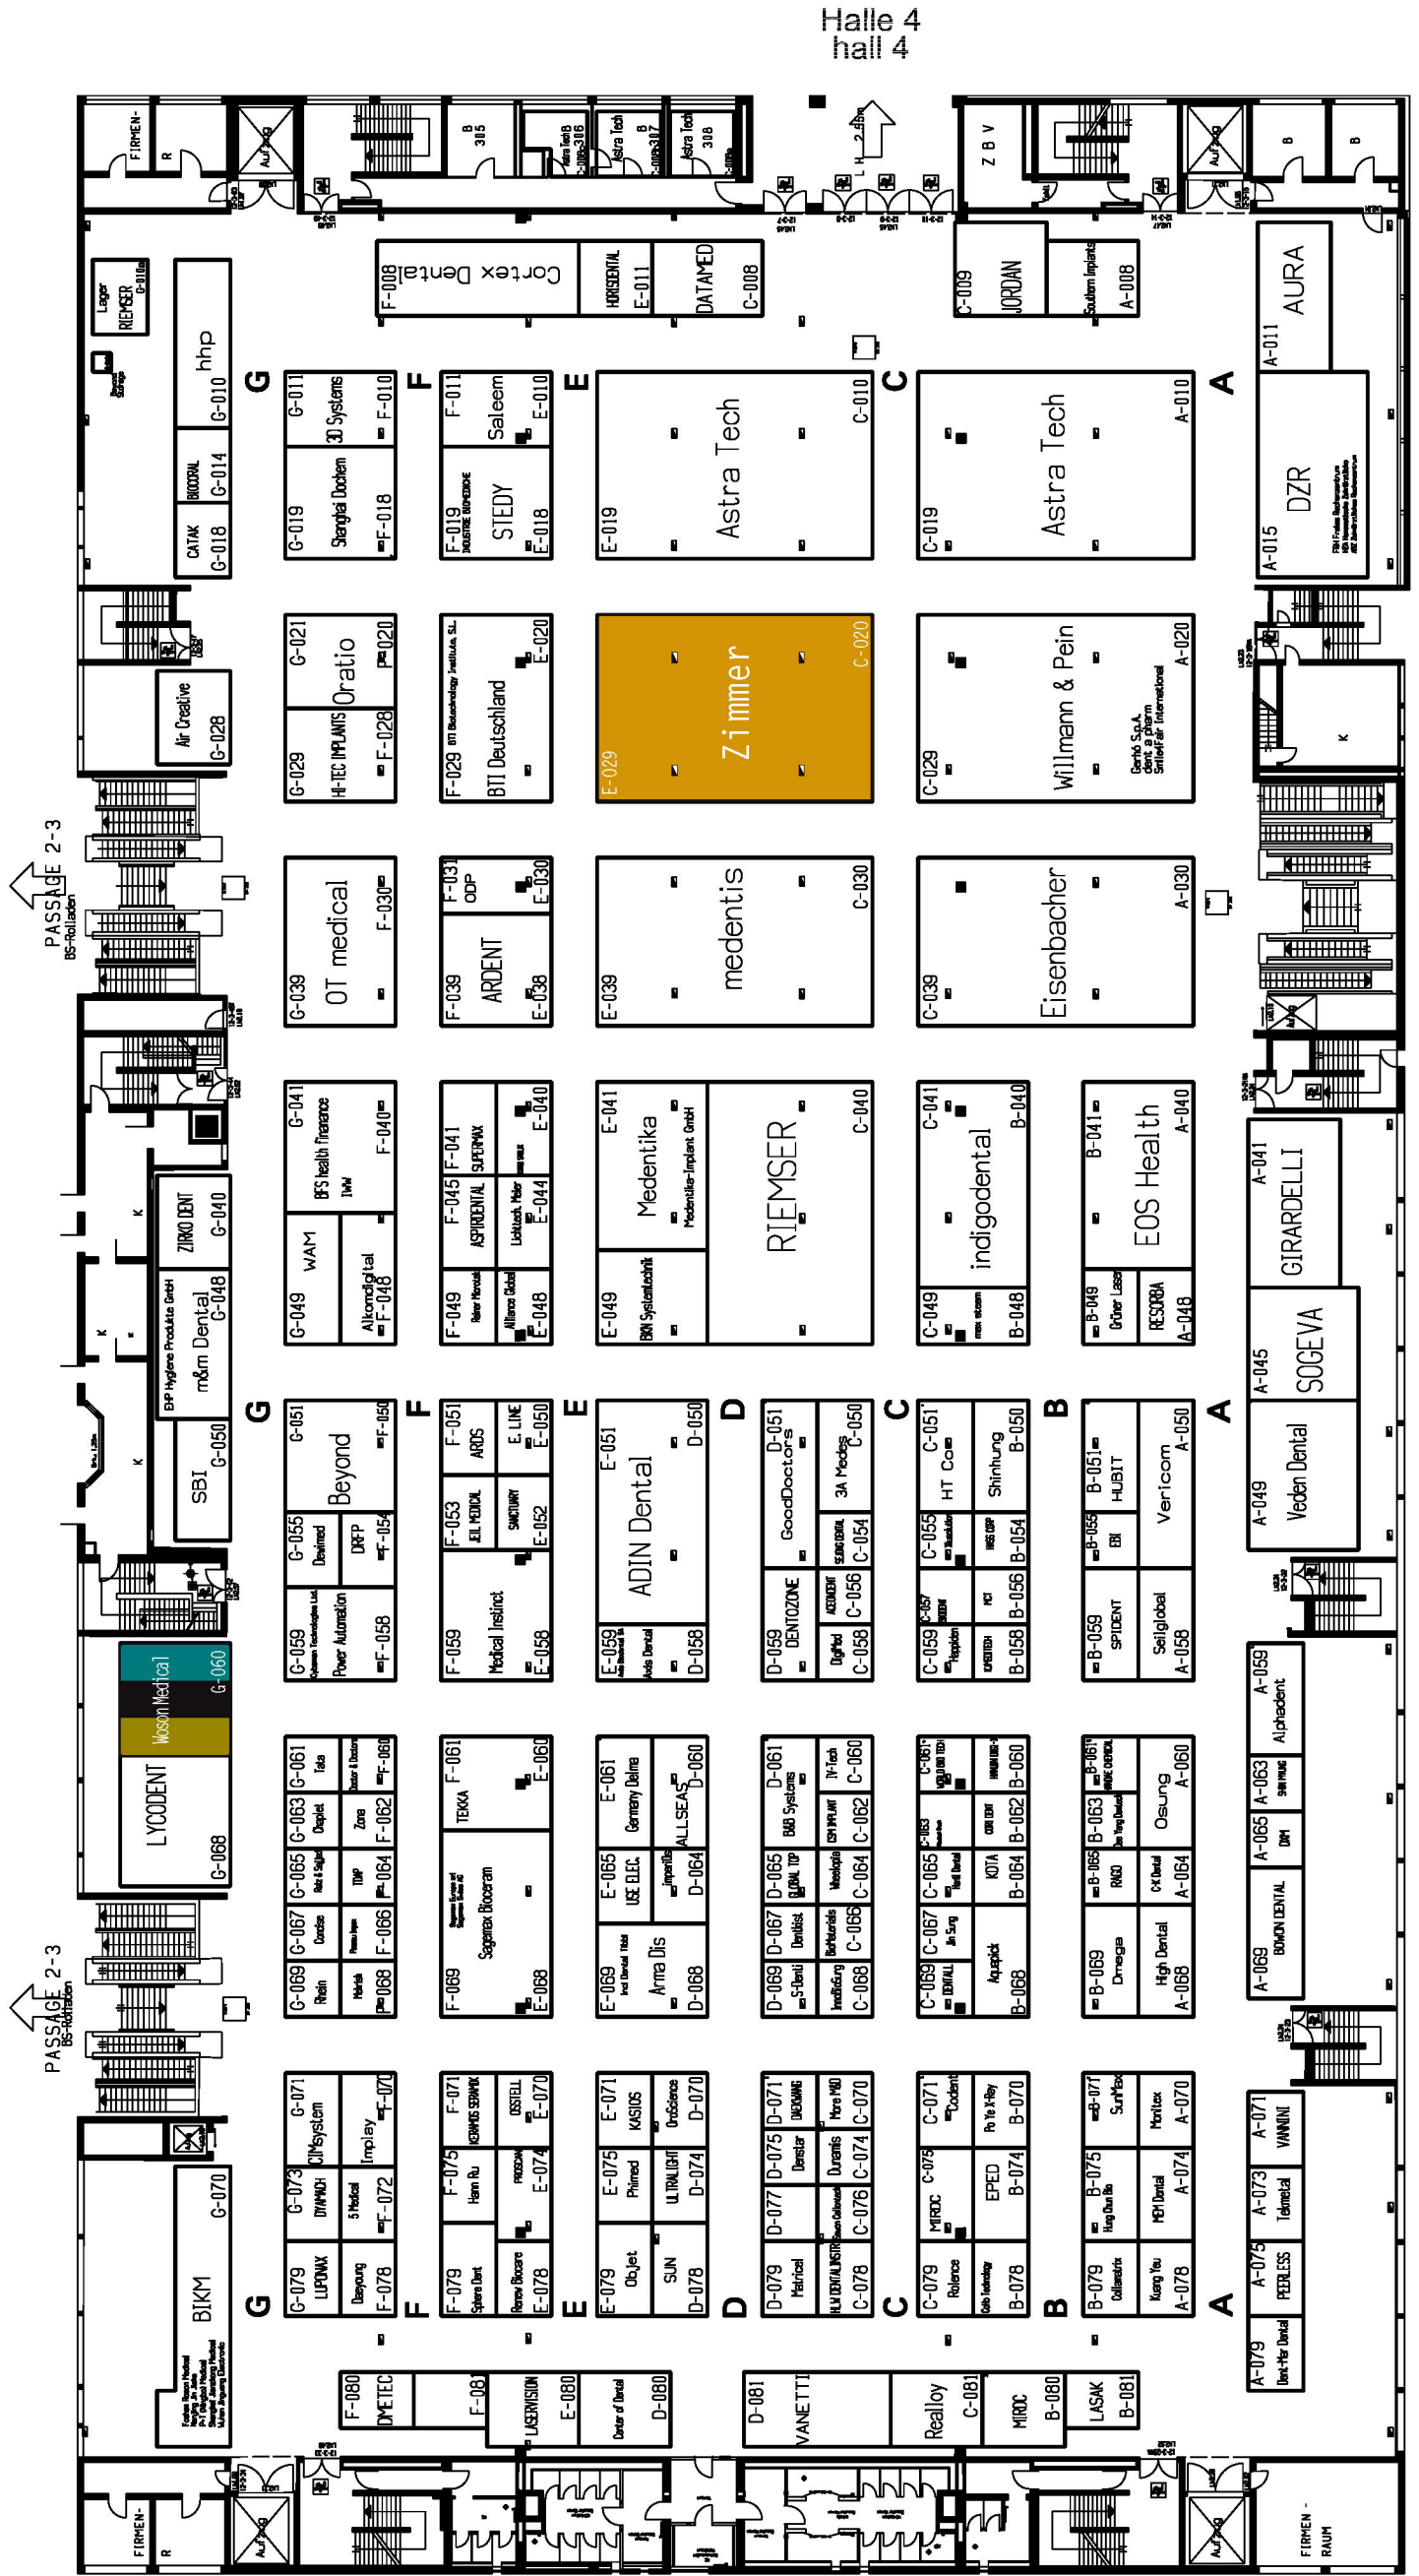

Halle 3.2 / hall 3.2

Halle 11 / hall 11



today Trend Index




IDS IDS 2011

Halle Hall 4.1

Halle 4.1

Passage 4 - 5

Boulevard

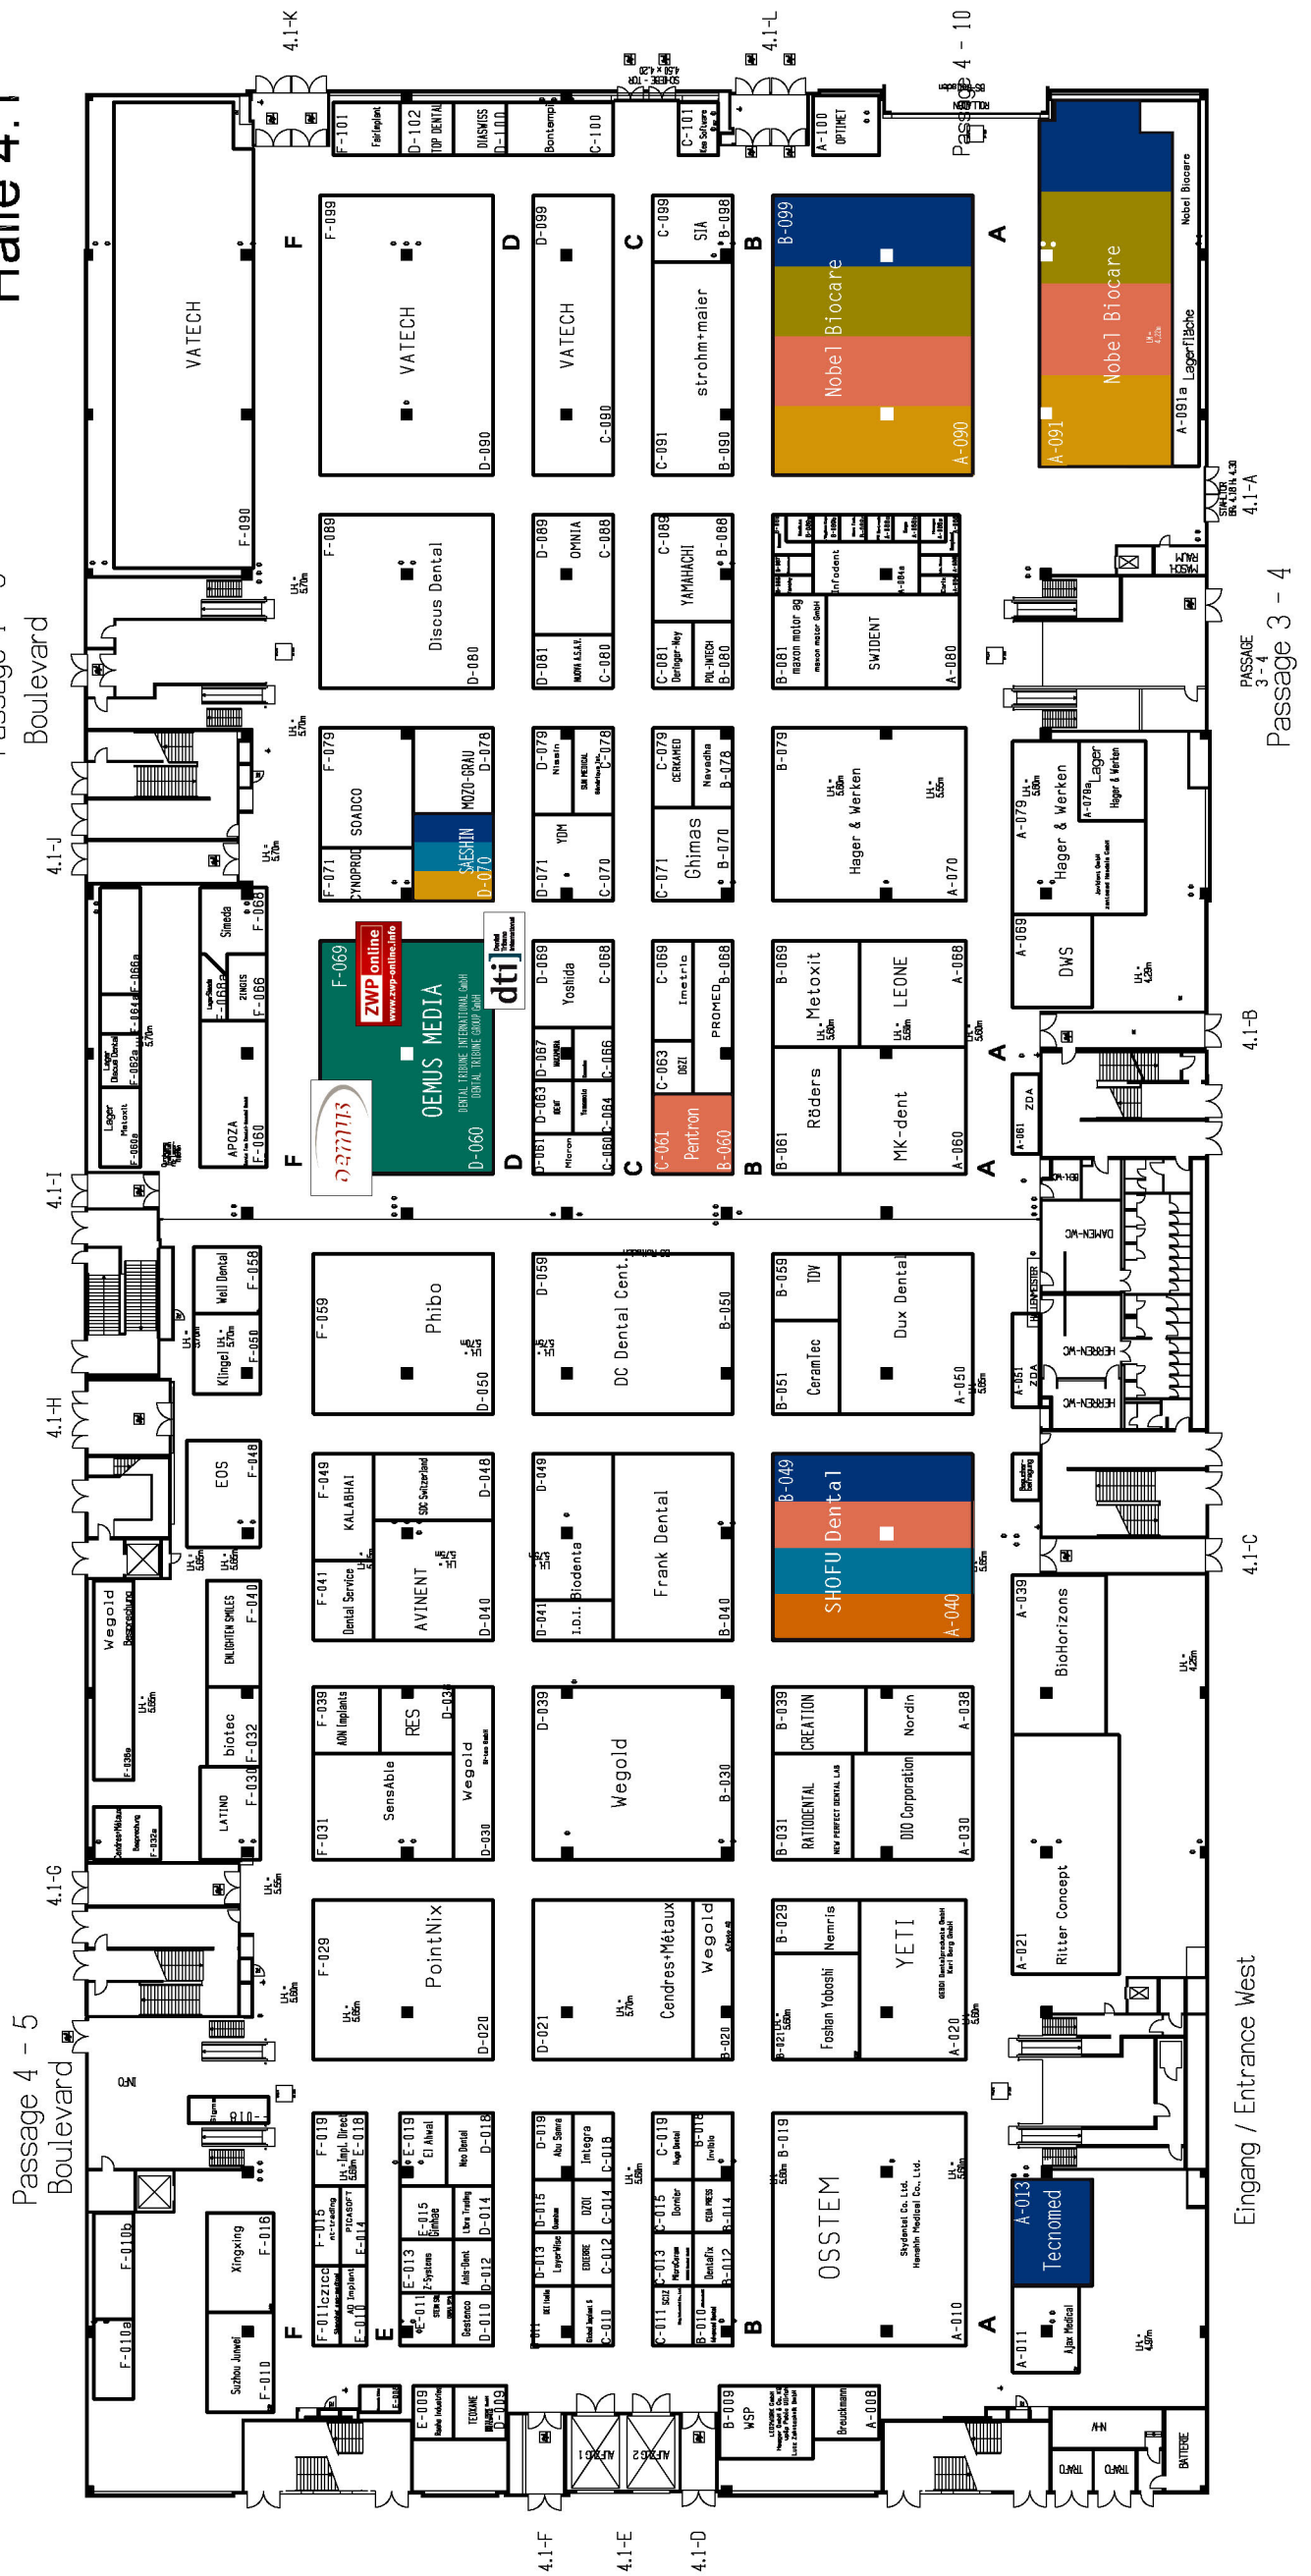

Eingang / Entrance West

4.1-C

4.1-B

Passage 3 - 4

4.1-A

Halle Hall 4.2



IDS IDS 2011



today Trend Index



Implantologie
Implantology

Prävention/Parodontologie
Prevention/Periodontology

Veranstalter, Verbände & Depots
Organisers, Associations & Trade

Endodontie/Kons
Endo/Conservative Dentistry

Kieferorthopädie
Orthodontics

Kosmetische Zahnheilkunde
Cosmetic Dentistry

Laserzahnheilkunde
Laser Dentistry

Digitale Praxis
Digital Practice

Praxisrichtung
Interior Design

Zahntechnik
Dental Technology

Praxishygiene
Hygiene and Sterilisation

Praxismanagement
Practice Management

Halle 4.2



Eingang / Entrance West

Halle 10.1

IDS IDS 2011

Halle Hall 10.1

koelnmesse



today Trend Index

- Implantologie
Implantology
- Prävention/Parodontologie
Prevention/Periodontology
- Veranstalter, Verbände & Depots
Organisers, Associations & Trade
- Endodontier/Kons
Endo/Conservative Dentistry
- Kieferorthopädie
Orthodontics
- Kosmetische Zahnheilkunde
Cosmetic Dentistry
- Lasierzahnheilkunde
Laser Dentistry
- Digitale Praxis
Digital Practice
- Praxisrichtung
Interior Design
- Zahntechnik
Dental Technology
- Praxishygiene
Hygiene and Sterilisation
- Praxismanagement
Practice Management


ANSICHT

Halle 10.2



Halle
Hall

10.2

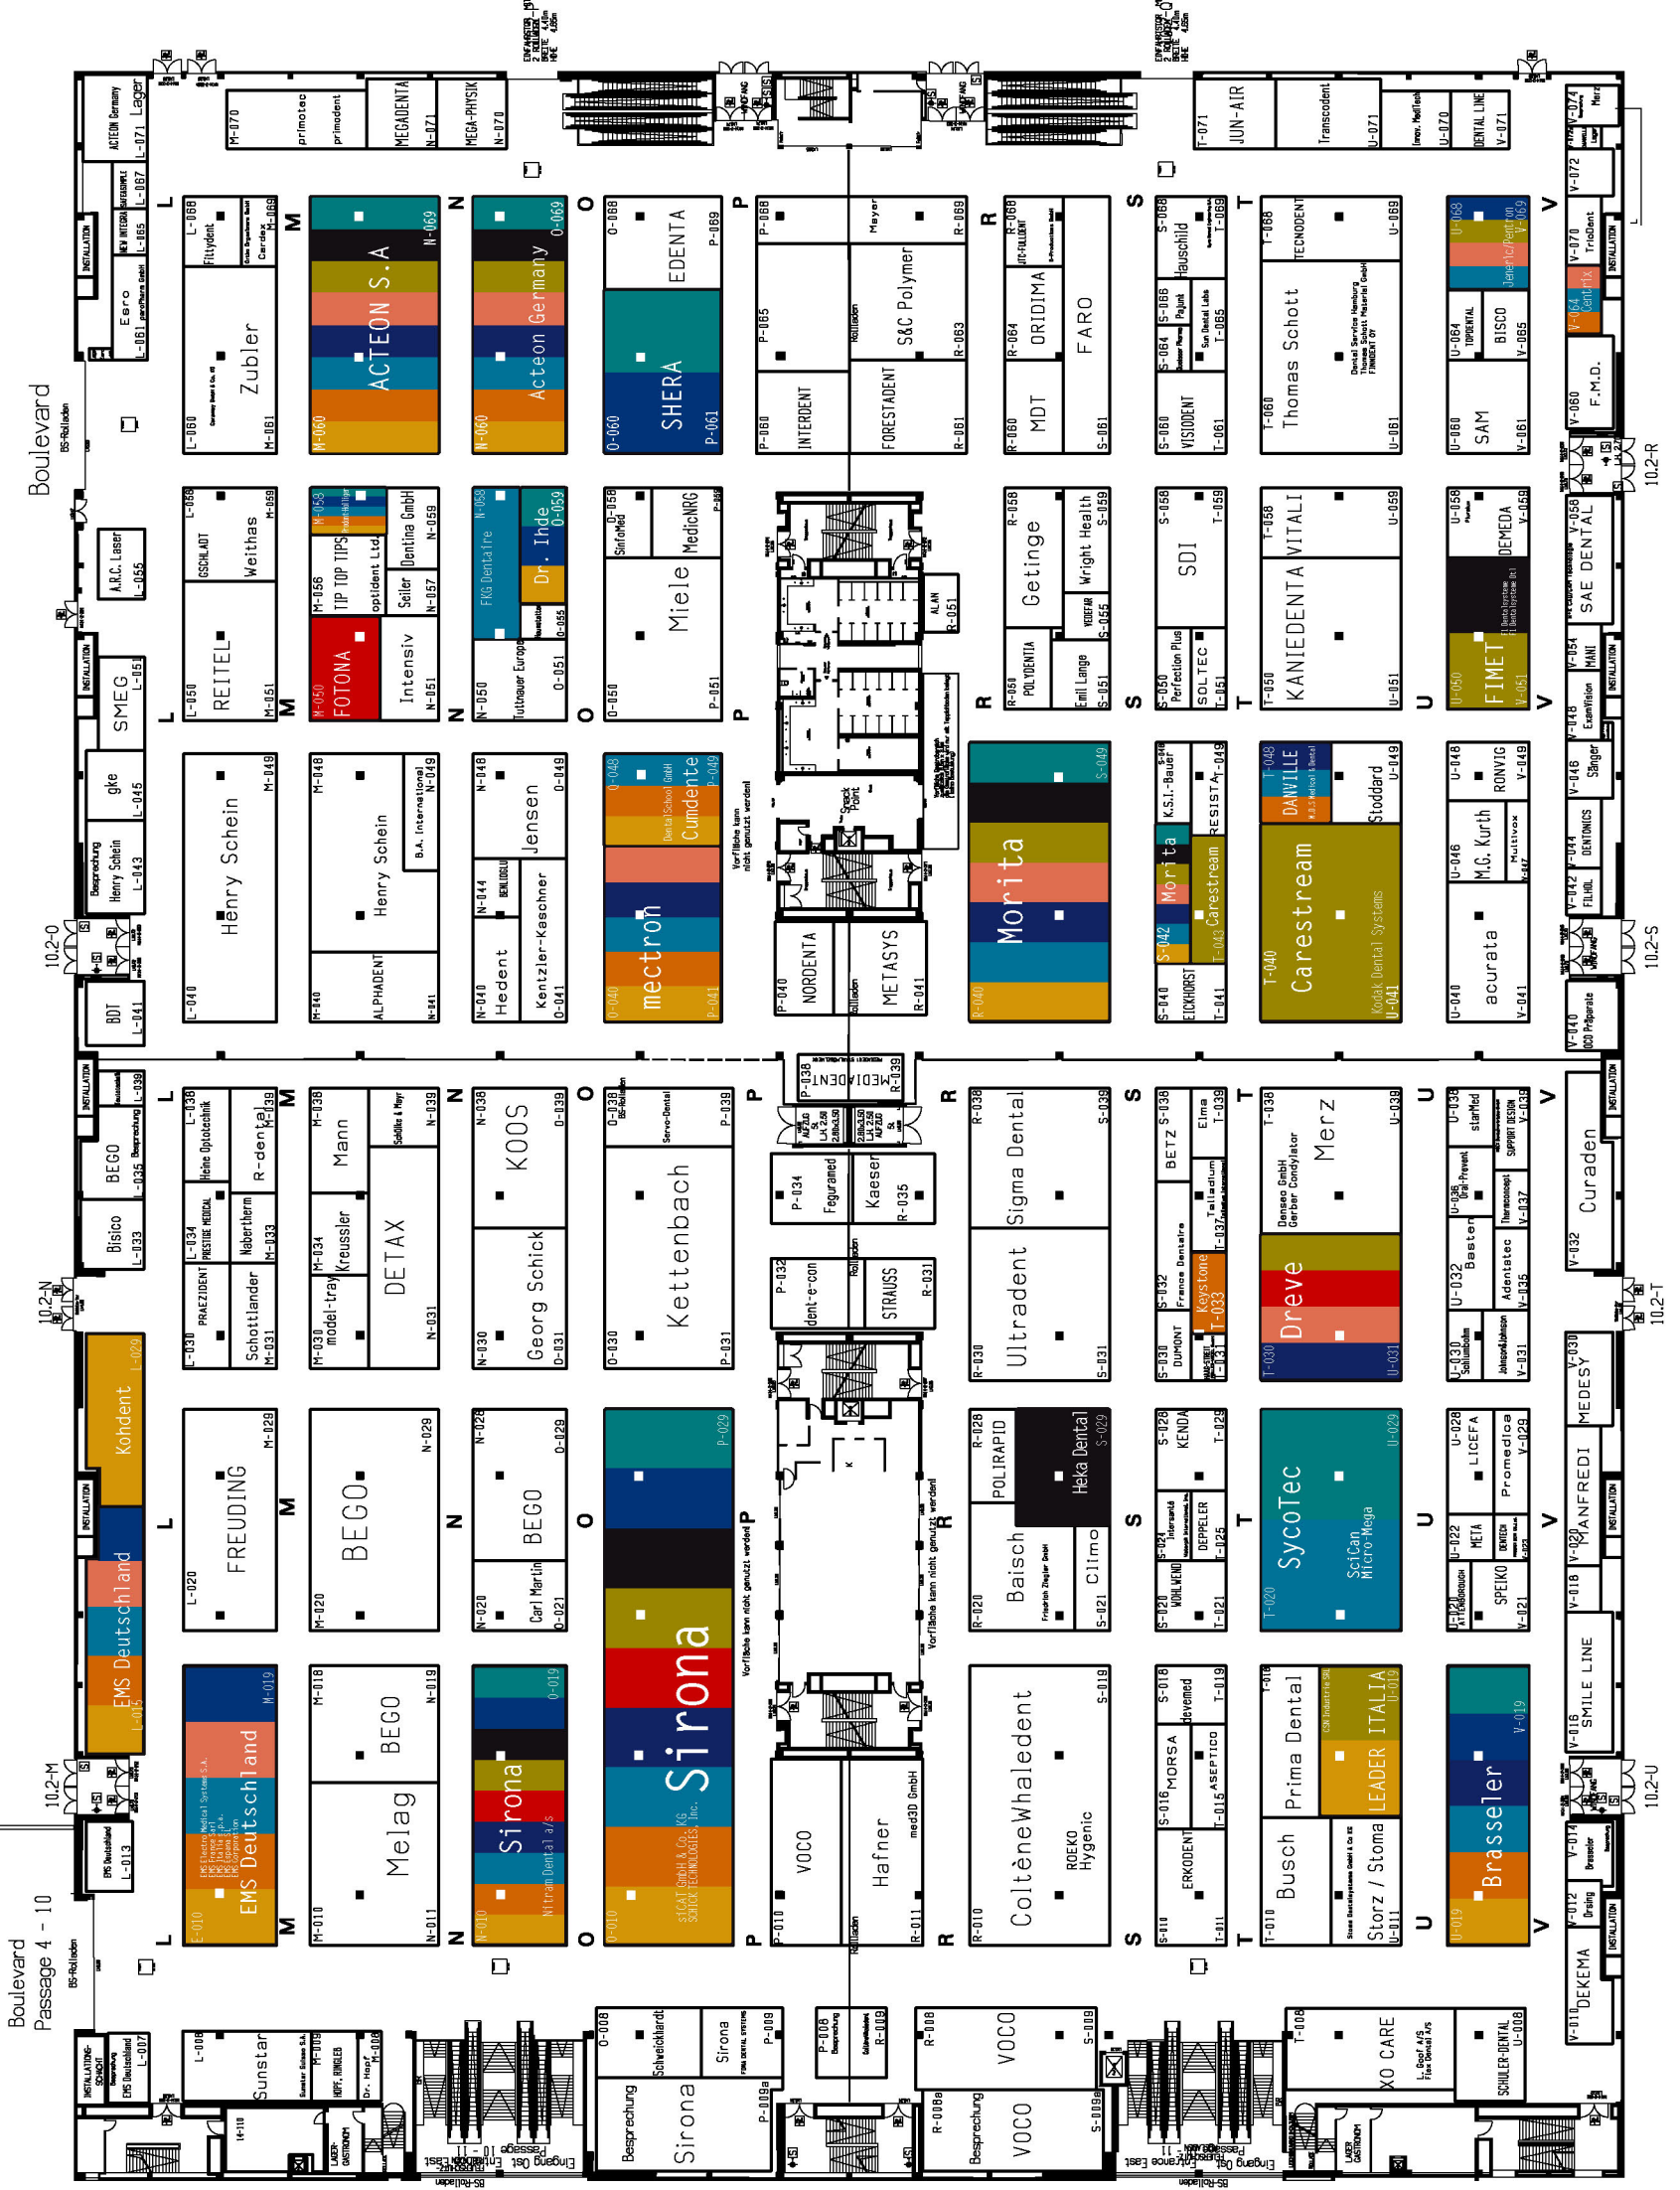

today Trend Index

- Implantologie
Implantology
- Prävention/Parodontologie
Prevention/Periodontology
- Veranstalter, Verbände & Depots
Organisers, Associations & Trade
- Endodontier/Kons
Endo/Conservative Dentistry
- Kieferorthopädie
Orthodontics
- Kosmetische Zahnheilkunde
Cosmetic Dentistry
- Laserzahnheilkunde
Laser Dentistry
- Digitale Praxis
Digital Practice
- Praxisrichtung
Interior Design
- Zahntechnik
Dental Technology
- Praxishygiene
Hygiene and Sterilisation
- Praxismanagement
Practice Management


IDS IDS 2011

Halle 11.1

Eingang Süd
Entrance South
Passage 3-111

Eingang Ost
Entrance East
Passage 10-11

Halle Hall 11.1

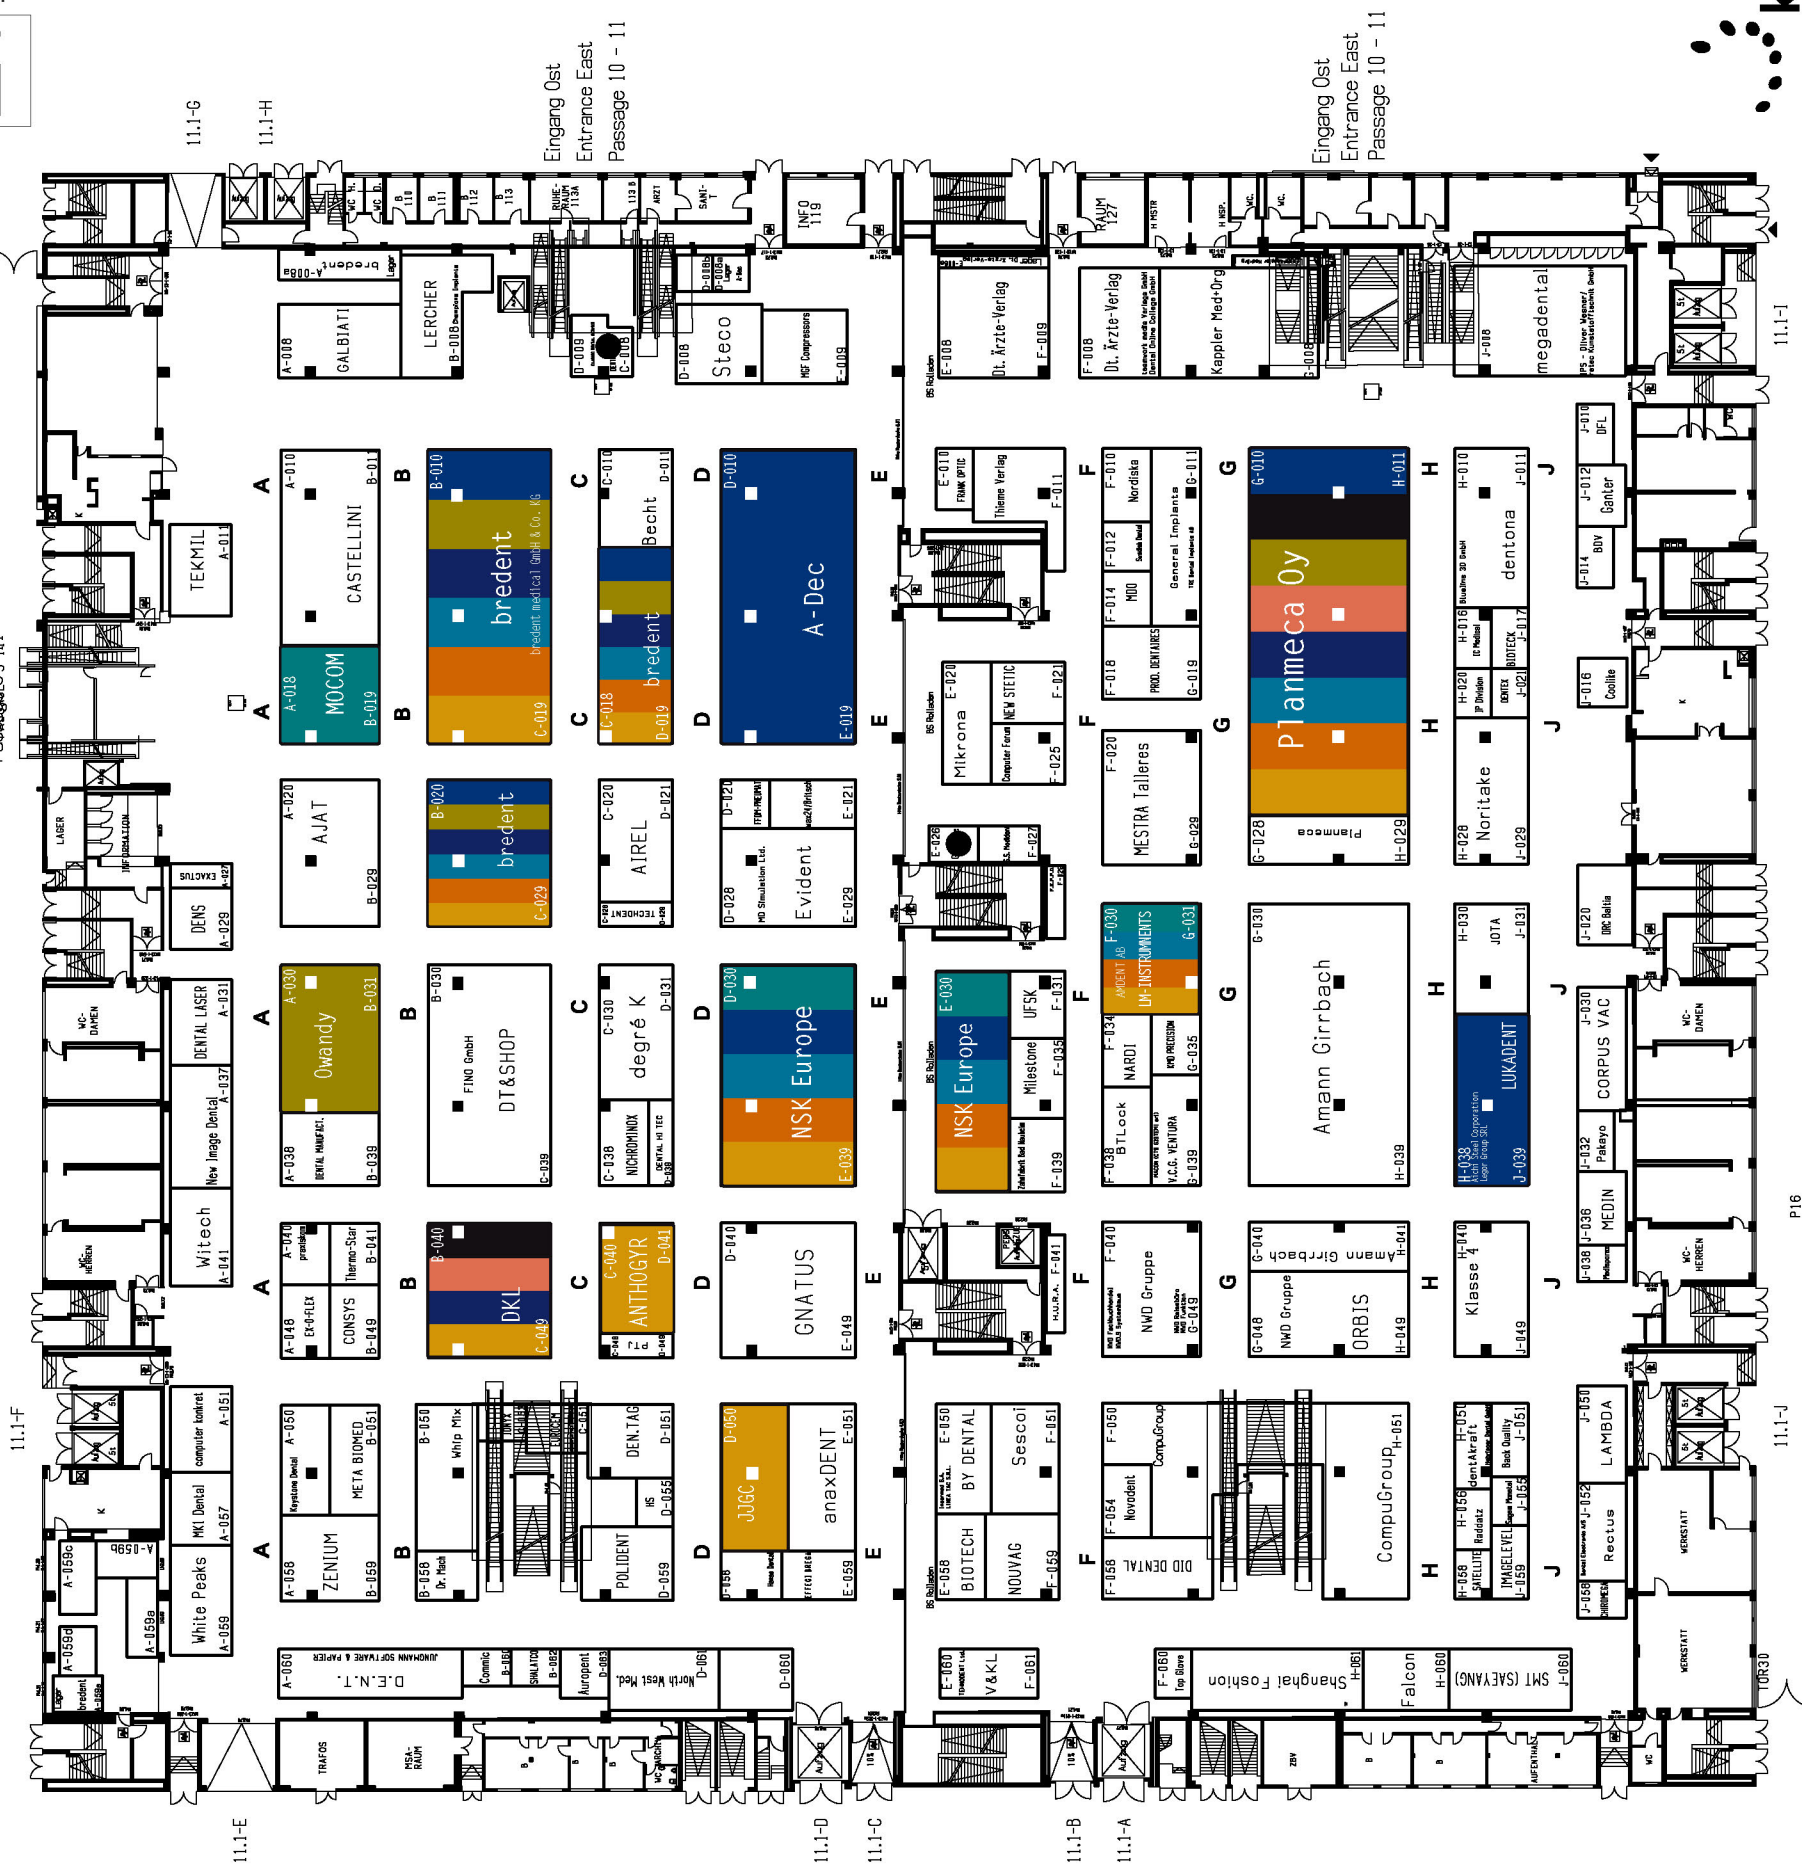

today Trend Index

- Implantologie
Implantology
- Prävention/Parodontologie
Prevention/Periodontology
- Veranstalter, Verbände & Depots
Organisers, Associations & Trade
- Endodontie/Kons
Endo/Conservative Dentistry
- Kieferorthopädie
Orthodontics
- Kosmetische Zahnheilkunde
Cosmetic Dentistry
- Lasierzahnheilkunde
Laser Dentistry
- Digitale Praxis
Digital Practice
- Praxiseinrichtung
Interior Design
- Zahntechnik
Dental Technology
- Praxishygiene
Hygiene and Sterilisation
- Praxismanagement
Practice Management

koelnmesse

The 30th Moscow International Dental Forum

Moscow 2011

The 30th Moscow International Dental Forum



Dental-Expo
international dental fair

September 26-29

Crocus Expo exhibition grounds

more than
450
exhibitors

more than
25000
attendees

more than
35
countries

www.dental-expo.com

DENTALEXPO[®]




Halle Hall 11.3

IDS IDS 2011

Haile 11.3

Eingang Süd
Entrance South
Passage 3 - 11

Eingang Ost
Entrance East
Passage 10 - 11

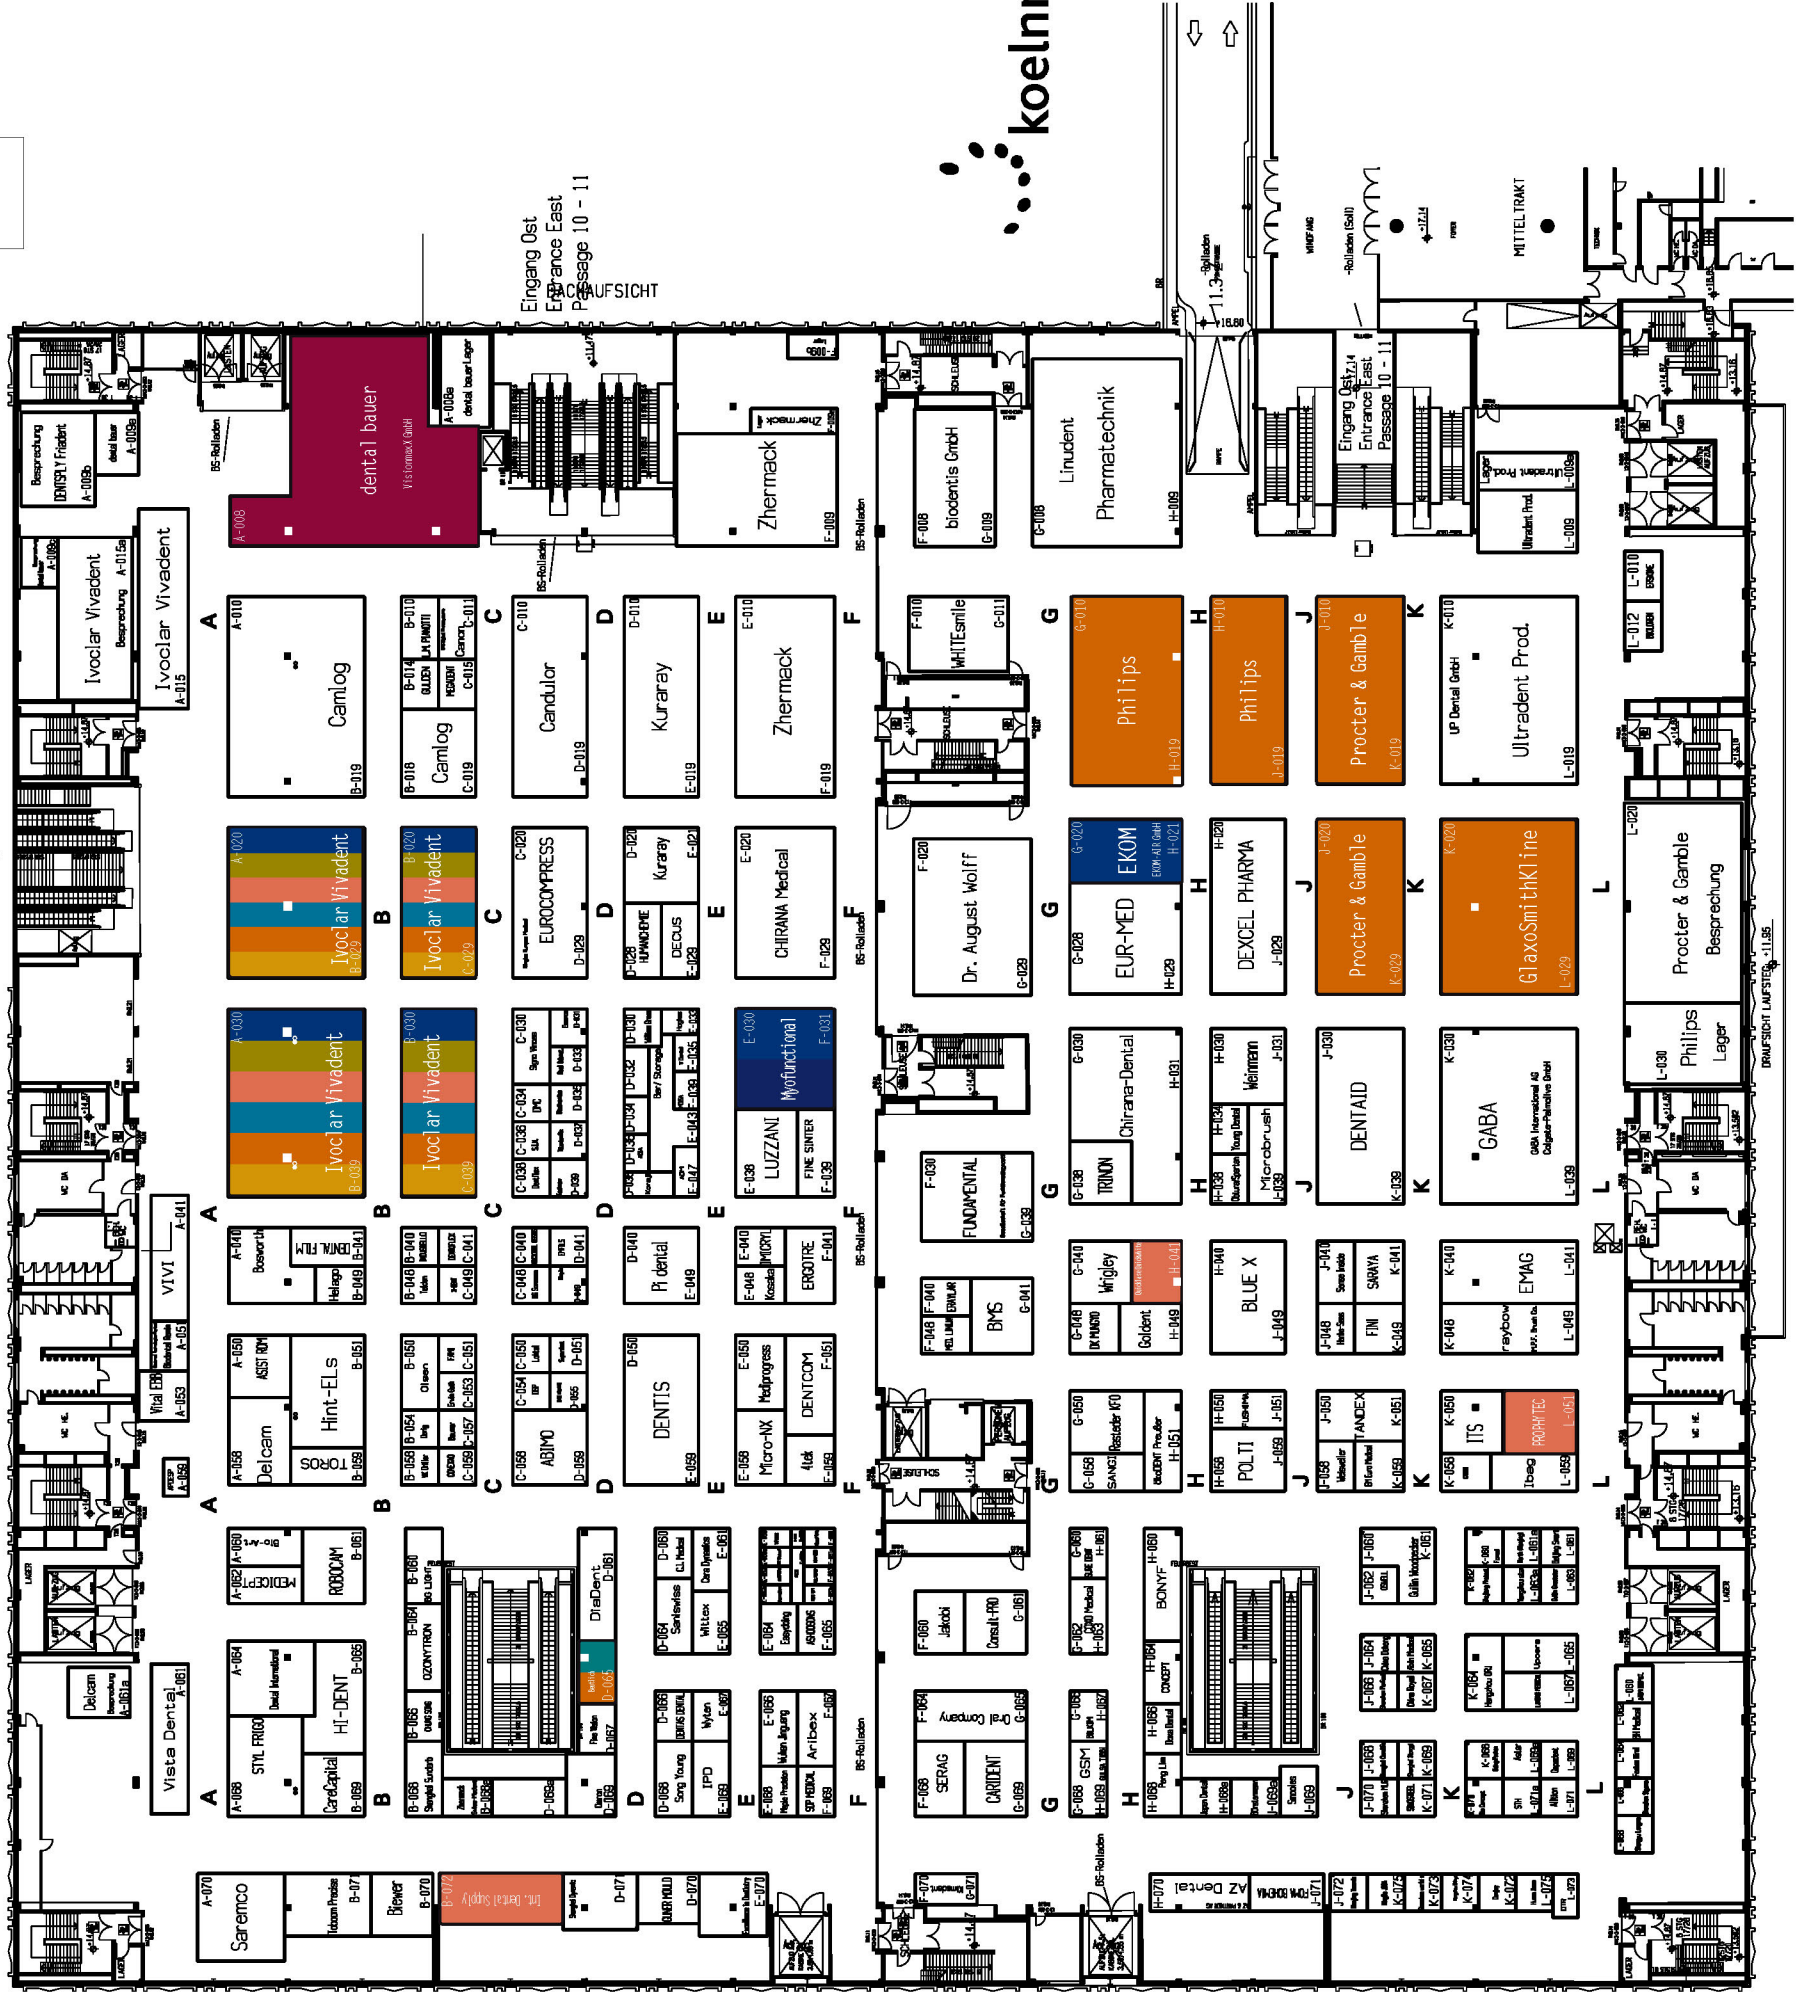

today Trend Index

- Implantologie
Implantology
- Prävention/Parodontologie
Prevention/Periodontology
- Veranstalter, Verbände & Depots
Organisers, Associations & Trade
- Endodontie/Kons
Endo/Conservative Dentistry
- Kieferorthopädie
Orthodontics
- Kosmetische Zahnheilkunde
Cosmetic Dentistry
- Laserzahnheilkunde
Laser Dentistry
- Digitale Praxis
Digital Practice
- Praxiseinrichtung
Interior Design
- Zahntechnik
Dental Technology
- Praxishygiene
Hygiene and Sterilisation
- Praxismanagement
Practice Management



Reproducción autorizada por el Instituto Nacional de Bellas Artes y Literatura, 2011

Federation Dental International Annual World Dental Congress

NEW HORIZONS IN ORAL HEALTH CARE
14 - 17 SEPT. 2011



www.fdi2011.org
info@fdi2011.org

General Information—International Dental Show 2011

Date

22–26 March 2011

Opening hours

Daily from 9 am to 6 pm

Admission

Advance sale (ends 21 March 2010)	
Adults:	€13
Reduced (Students/Children):	€7,50
Two-day ticket:	€17
Season ticket:	€21

Regular sale (onsite)

Adults:	€15
Reduced (Students/Children):	€8,50
Two-day ticket:	€19,50
Season ticket:	€25

Organisers

- Gesellschaft zur Förderung der Dental-Industrie mbH
- The Commercial Enterprise of the Association of German Dental Manufacturers (VDDI) e.V.

Realisation

Koelnmesse GmbH
Sector Health, Lifestyle and Facilities
Messeplatz 1, 50679 Köln, Germany
Tel.: +49 221 821-0
Fax: +49 221 821-3271
Web: www.koelnmesse.de

Support services for physically disabled persons

All areas of the exhibition centre are accessible for wheel chair users and disabled toilets facilities are located in every exhibition hall. If needed, wheel chairs can also be rented onsite from the Security Offices North and East. Requests will be answered at every information desk in the exhibition centre.

Visa

All Non-EU foreigners require a visa for stays in Germany. However, a visa is not required for semi-annual visits of up to three months for nationals of those countries for which the

European Community has abolished the visa requirement. A complete list of these countries can be found on the Federal Foreign Office website at www.auswaertiges-amt.de/EN.

German missions usually require between two and ten working days to decide on an application for a short stay visa. Applicants should consult the website of the respective mission prior to their departure to find out about the visa procedure and about the documentation which has to be submitted.

Flight service

The largest German airline is cooperating with IDS 2011 and offers discounted travel for international attendees. To make use of the offer, visitors are advised to use the code DEAPD for their flight reservation.

Directions

The exhibition centre in Cologne Deutz can be reached from the Airport through the suburban railway line S13 and other local train services. High-speed ICE trains also connect the airports in Düsseldorf, Frankfurt/Main, Amsterdam, and Brussels directly with Koelnmesse. Tickets can be booked in advance on the website of the German Railway at www.bahn.de/i/view/GBR/en.

Leaving from main station, the exhibition can be reached by foot over the "Hohenzollern" bridge right next to the Cathedral or by ferry. Suburban railway lines S6, S11, S12 and S13 regularly leave the Main Station towards Cologne "Messe/Deutz".

Taxis

Cologne's taxi drivers are obliged to apply the legally binding basic tariff of minimum €2,20 plus extra charges for each additional kilometre. These charges are subject the distance, day or night time, labour day,



(DTI/Photo Koelnmesse, Germany)

Sunday or public holiday tariffs as well as waiting times. Drivers are not obliged to wait for more than 15 minutes. For distances exceeding 65 or 69 kilometres visitors are advised to negotiate a flatrate with the driver. A tip is expected by most drivers.

Köln WelcomeCard

The Köln WelcomeCard allows for free public transport inside and outside Cologne. It also provides additional offers and bonuses for attractions such as the Phantasialand fun park in Brühl, SEA Life underwater world in Königswinter or the Roman glass factory in Linz/Rhein. Visitors can purchase the card at all tourist offices and in hotels. Prices range from €9 to €22 (24 hours) depending on the requested public transportation area.

Money

Since the beginning of 2002, the Euro has been Germany's official currency. They come in seven notes (five, 10, 20, 50, 100, 200 and 500 euros) and eight coins (one- and two-euro coins and one-, two-, five-, 10-, 20- and 50-cent coins).

Visitors can exchange their home currency money at many banks and post offices as well as foreign-exchange offices which are primarily located in airports, train stations and most city centres. American Express and Thomas Cook/Travellex offices can also be used.

Exchange rates are rather decent and rarely fluctuate. For the latest rates with all major currencies, however, check with your local bank or online at www.xe.com/ucc or www.oanda.com.

Cell Phones

Most countries including Germany are using the GSM system which is not always compatible to foreign cell phones. Visitors are advised to check with their provider at home to find out if their phone is able to use these frequencies or "bands".

Local SIM cards are available in many locations; the largest providers of telecommunication services are T-Mobile, O2 and E-Plus. However, it may be more convenient getting this card prior to arrival.

Taxes & refunds

Prices for all goods and services include a VAT called Mehrwertsteuer, which is currently 19 per cent for regular goods and 7 per cent for food and books. In case you permanently reside outside the European Union, you can have a large portion of the VAT refunded, provided you shop at a store displaying tax-free signs and obtain a tax-free form for your purchase from the sales clerk. At the airport, you can show this form, your unused goods and a receipt to a customs official before checking your luggage. The customs official will stamp the form, which you can then take straight to the cash refund office at the airport.

Links

- ▶ www.auswaertiges-amt.de/EN
- ▶ www.germany.travel
- ▶ www.lonelyplanet.com/germany
- ▶ www.howtogermany.com
- ▶ www.gogermany.about.com
- ▶ www.koeln.de/cologne_tourist_information

(Sources Koelnmesse, Köln tourismus/For more information about Cologne please also visit the website www.cologne-tourism.com.)

Legende / Key

Maßgebend ist nur das örtliche Aufmaß
The layout on site supersedes all others

Bei Bodenbelastung ab 5 kN/m² Rückfrage bei der Veranstaltungstechnik Koelnmesse unbedingt erforderlich
Floorloaded of more than 5 kN/m² must be approved by the "Veranstaltungstechnik Koelnmesse" in advance

■ = Halterpfeiler Hall pillar	● = Halterpfeiler Hall pillar	○ = Wasserversorgung Water supply	○ = Wasserversorgung, Bodenplatte Water supply, Floor/Ceiling	○ = Dampfschlange, Bodenplatte Steam, Floor/Ceiling	○ = Isolationsflur Isolation in Corridor	○ = Auslassungslinien Duct arrangement	○ = Hydrant Hydrant	○ = Schalter Switch	○ = Hausanschluss Fire extinguisher	○ = Notausgang Emergency door	○ = Wasserzähler Light meter outlet	○ = Ansaugöffnung Ventilation intake	○ = Tür Door	○ = Heißeischaumleitung Fire extinguishing device	○ = Feuerlöscher Fire extinguishing device with floor space	○ = Regenrohr Water pipe	○ = Heizkörper Heating element	○ = Durchbruch, Bodenplatte Breaching through, Floor/Ceiling	○ = Elektrik Electricity	○ = Lüftungsaussparung Ventilation outlet	○ = Telekommunikationsanlage Telephone connection	○ = Telefon Telephone	○ = Drahtloch Computer lead air	○ = Rauchabzug, Klima/Öl Smoke extractor, Oil/Oil	○ = Rauchabzug, Gas Smoke extractor, Gas	○ = Antenne Antenna	○ = Sprinklerkopf Sprinkler head	○ = Versorgungskanal Supply channel	○ = Träger für Abhängungen Support for hanging objects	○ = CO-Melder Carbon monoxide warning device	○ = Bodenplatte Floor
----------------------------------	----------------------------------	--------------------------------------	--	--	---	---	------------------------	------------------------	--	----------------------------------	--	---	-----------------	--	--	-----------------------------	-----------------------------------	---	-----------------------------	--	--	--------------------------	------------------------------------	--	---	------------------------	-------------------------------------	--	---	---	--------------------------

ca. 20 x 20 x 8 cm
ca. 1,40m x 1,20m

Koelnmesse

Koelnmesse GmbH

MESSEPLATZ 1 50679 KÖLN DEUTSCHLAND
TEL: +49 221 821 0 FAX: +49 221 7973
E-MAIL: info@koelnmesse.de news@koelnmesse.de



IDS 2011

Halle 11.1



Maßstab: M1:200

Datum:



Hinweis:

Der Hallenplan gibt den derzeitigen Aufplanungstand wieder. Änderungen, insbesondere in Bezug auf das Umfeld Ihres Messestandes bleiben bis zum Veranstaltungsbeginn vorbehalten.

Urheberrechtlich geschützt - Nachdruck, Veröffentlichung und dergleichen nur mit Zustimmung der Koelnmesse. Kopien sind ausschließlich für den internen Gebrauch erlaubt.

Special note:

The hall plan reflects the current planning stage. We reserve the right to make any necessary alterations, particularly regarding the environment around your stand, before the event begins.

Protected by copyright. Reproduction, publication or similar require the prior approval of Koelnmesse. Copies are permissible for internal use only.

Remarque:

Le plan représente le planning actuel et est établi, en particulier en ce qui concerne l'environnement de votre stand, sous réserve de modifications jusqu'au début de la manifestation.

Droit d'auteur protégé - Reproduction, publication, etc. uniquement avec l'assentiment de Koelnmesse. La réalisation de copies n'est permise que pour un usage interne.

Dreve

Dosperevo

www.dosperevo.com

IDS 2011

Halle 10.2
T-030-U-031

No Pre-Registration Fee

2011

87th Annual Session

Greater New York Dental Meeting™

Scientific Meeting:
Friday, November 25 -
Wednesday, November 30



Exhibits:
Sunday, November 27 -
Wednesday, November 30

The Largest Dental Meeting/Exhibition/Congress in the United States